


MAP OF McKENZIE-DWYER E BRANCH AND MAIN DRAIN #326 DRAINAGE DISTRICT

SECTIONS 15, 16, 17, 20, 21, 22, 28, AND 29, OWOSSO TOWNSHIP,
SHIAWASSEE COUNTY, MICHIGAN


DATE	DESCRIPTION	BY
REVISIONS/SUBMITTALS		

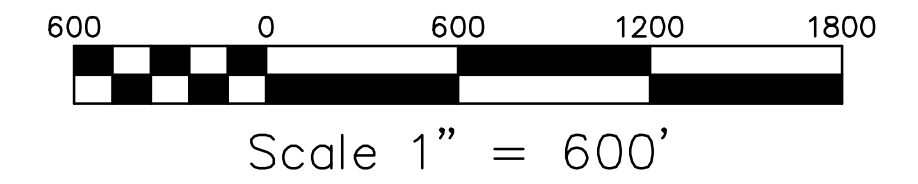

LEGEND

- PROPOSED DISTRICT BOUNDARY
- - - HISTORIC DISTRICT BOUNDARY
- · - · - ROUTE AND COURSE
- LANDS RECOMMENDED TO BE ADDED TO THE DISTRICT
- LANDS RECOMMENDED TO BE REMOVED FROM THE DISTRICT

NOTE:
THE PROPOSED DISTRICT IS BASED ON
TOPOGRAPHY AND THE HISTORIC DISTRICT IS
FROM A PLAN AND PROFILE DATED MARCH 1962.

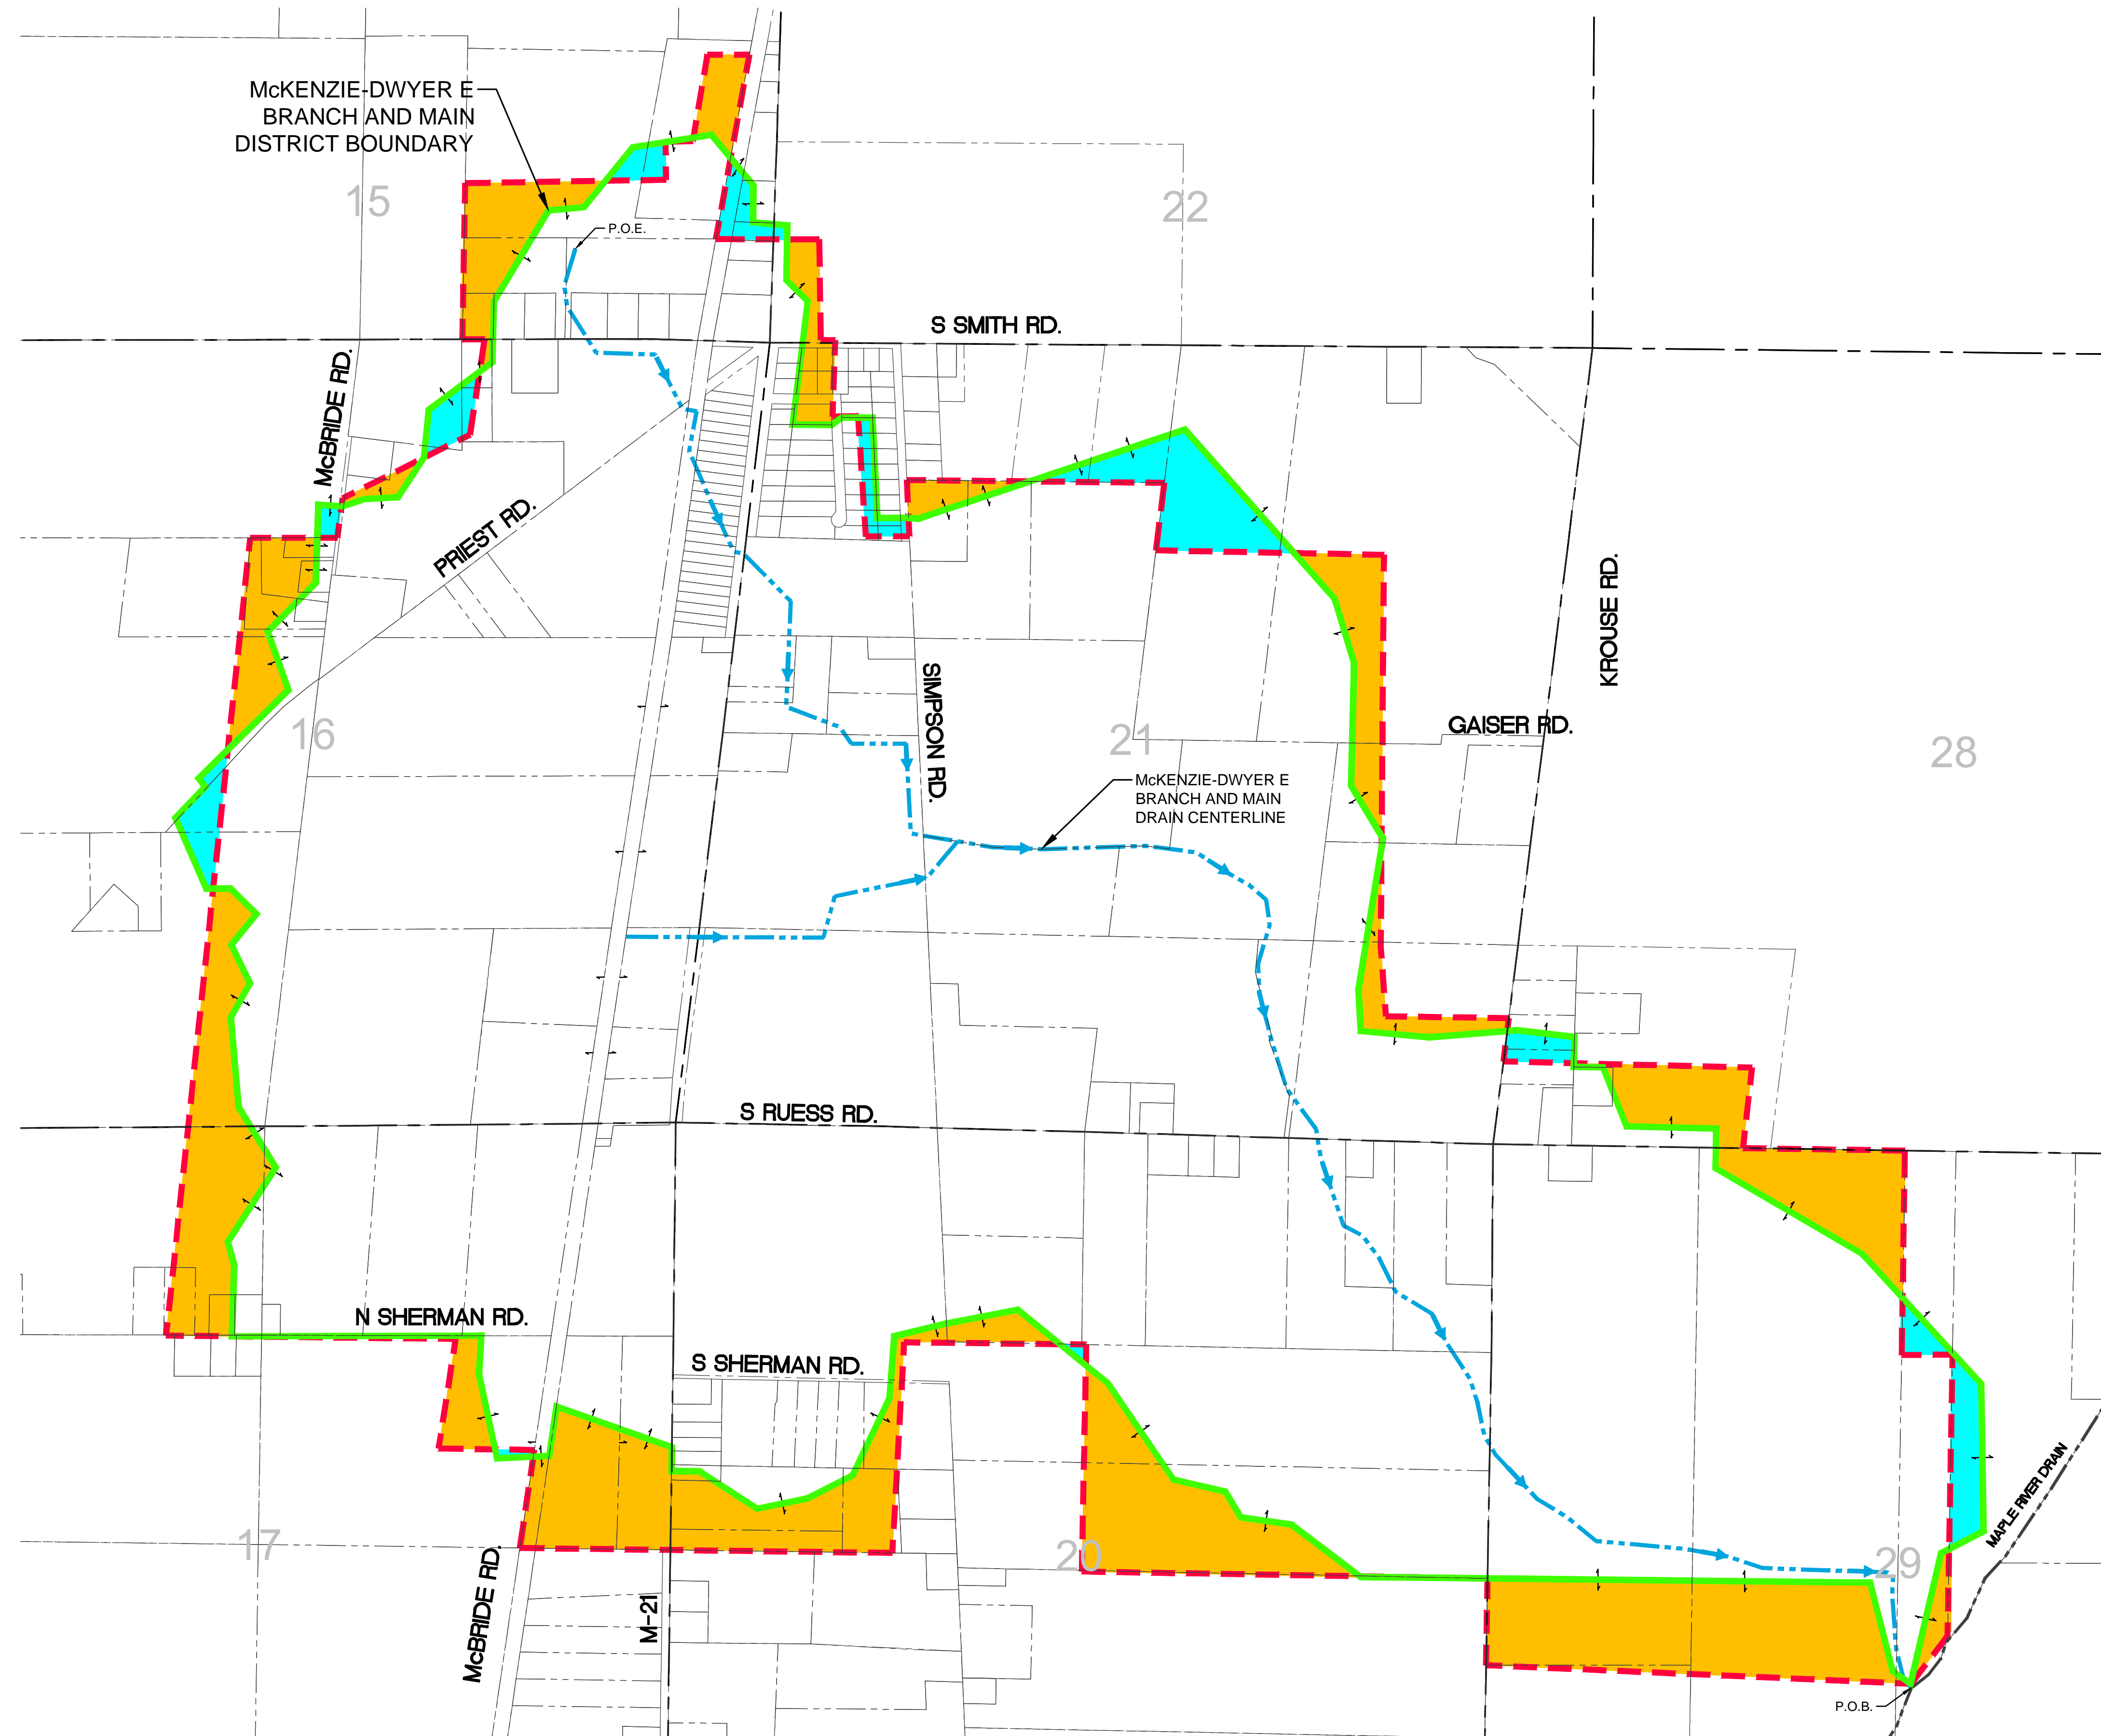

FILE: L:\1087 (SHIAWASSEE CO DRAIN MAPS)\326 (MCKENZIE & DWYER)\PLANS\326_MCKENZIEDWYER.DWG - PLOT DATE: 8/19/2015 9:51 AM BY: Shannon Pugh SCALE: 1:1

PREPARED FOR:
ANTHONY NEWMAN
SHIAWASSEE COUNTY
DRAIN COMMISSIONER
149 CORUNNA AVE. L-1
CORUNNA, MICHIGAN 48817
PHONE: (989) 743-2398

LSG
Engineers
& Surveyors

**McKENZIE-DWYER
E BRANCH AND
MAIN DRAIN #326**

3135 PINE TREE ROAD
SUITE D
LANSING, MI 48911
PH. (517) 393-2902
FAX (517) 393-2608

DATE: APRIL 21, 2015
PROJECT NO.: 1087
SHEET NO.: 1 OF 1