
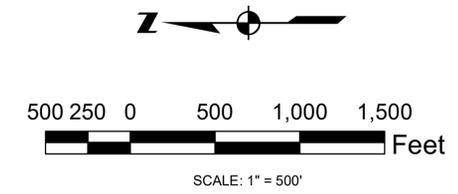


MAP OF  
**OBTOSSEN DRAIN #341**  
**DRAINAGE DISTRICT**  
 SECTIONS 4, 5, 8, AND 9, OWOSSO TOWNSHIP,  
 SECTION 32, RUSH TOWNSHIP  
 SHIAWASSEE COUNTY, MICHIGAN

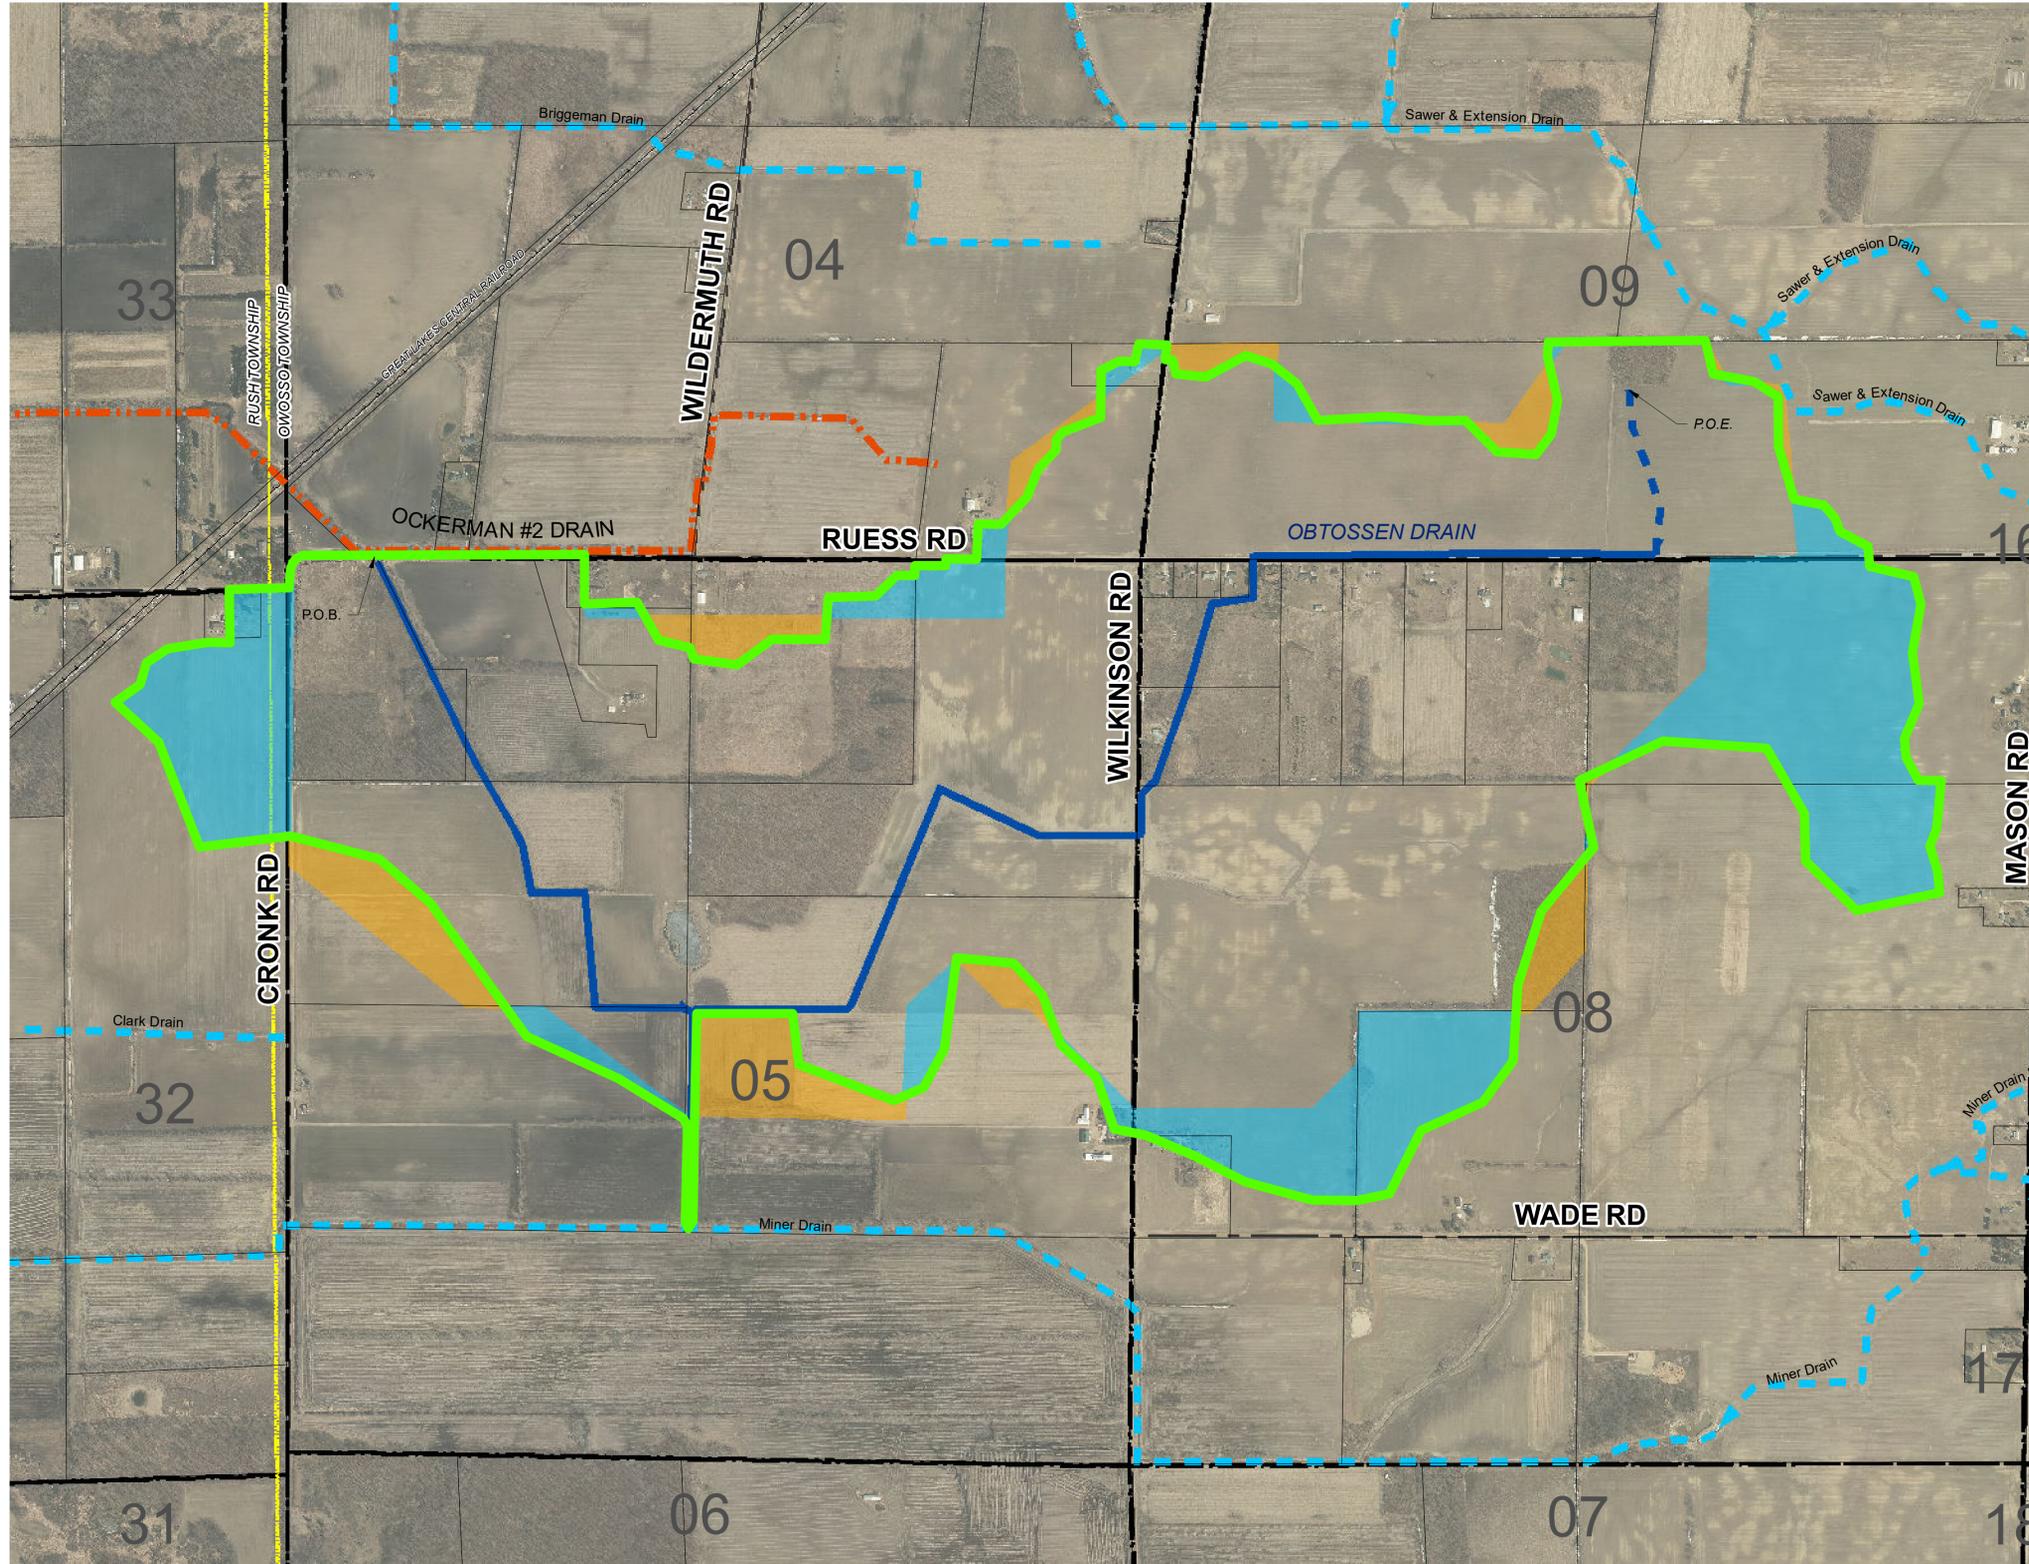

- Legend**
- DRAINAGE DISTRICT BOUNDARY
  - OUTLET DRAIN
  - DRAIN CENTERLINE
  - OPEN CHANNEL
  - TILE DRAIN
  - APPROXIMATE LOCATION OF OTHER DRAINS
  - LAND RECOMMENDED TO BE ADDED
  - LAND RECOMMENDED TO BE REMOVED
  - MUNICIPALITY BOUNDARY
  - SECTIONS
  - STATE ROADS
  - COUNTY ROADS
  - LOCAL ROADS
  - RAILROAD

PATH: L:\2448\GISDC\TRIBUTARIES OF STATE ROAD DRAINAGE PLANS\341\_OBTOSSEN.DWG\341\_OBTOSSEN\_197\_MAP.DWG, PRINTED ON: 8/10/2020, BY: PUGH

NO.	DATE	DESCRIPTION	BY

**LSG**  
 Engineers  
 & Surveyors

3135 PINE TREE RD  
 SUITE D  
 LANSING, MI 48911  
 PH. (517) 393-2902  
 FAX (517) 393-2808  
 www.lsg-ers.com

PREPARED FOR:  
**ANTHONY NEWMAN**  
 SHIAWASSEE COUNTY  
 DRAIN COMMISSIONER  
 149 CORUNNA AVE L-1  
 CORUNNA, MICHIGAN 48817  
 PHONE: (989) 745-2398

PARCEL MAP  
 FOR  
**OBTOSSEN DRAIN #341**  
 SECTIONS 4, 5, 8, AND 9, OWOSSO TOWNSHIP,  
 SECTION 32, RUSH TOWNSHIP  
 SHIAWASSEE COUNTY, MICHIGAN

**MISS DIG**  
**811**  
 Know what's below.  
 Call before you dig.

FILE	341 Obtossen_197 Map
DESIGNED BY	ADB
DRAWN BY	SEP
CHECKED BY	ADB
DATE	8/10/2020
SCALE	1" = 500'
HOR	N/A
VERT	N/A
PROJECT NO.	2448
SHEET NO.	1 OF 1