
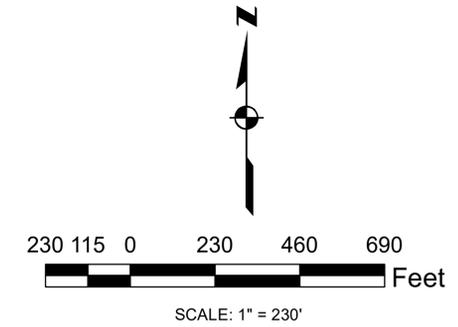


# MAP OF BROUGHMAN DRAIN #062 DRAINAGE DISTRICT

## SECTIONS 17 AND 18, BENNINGTON TOWNSHIP, SHIAWASSEE COUNTY, MICHIGAN

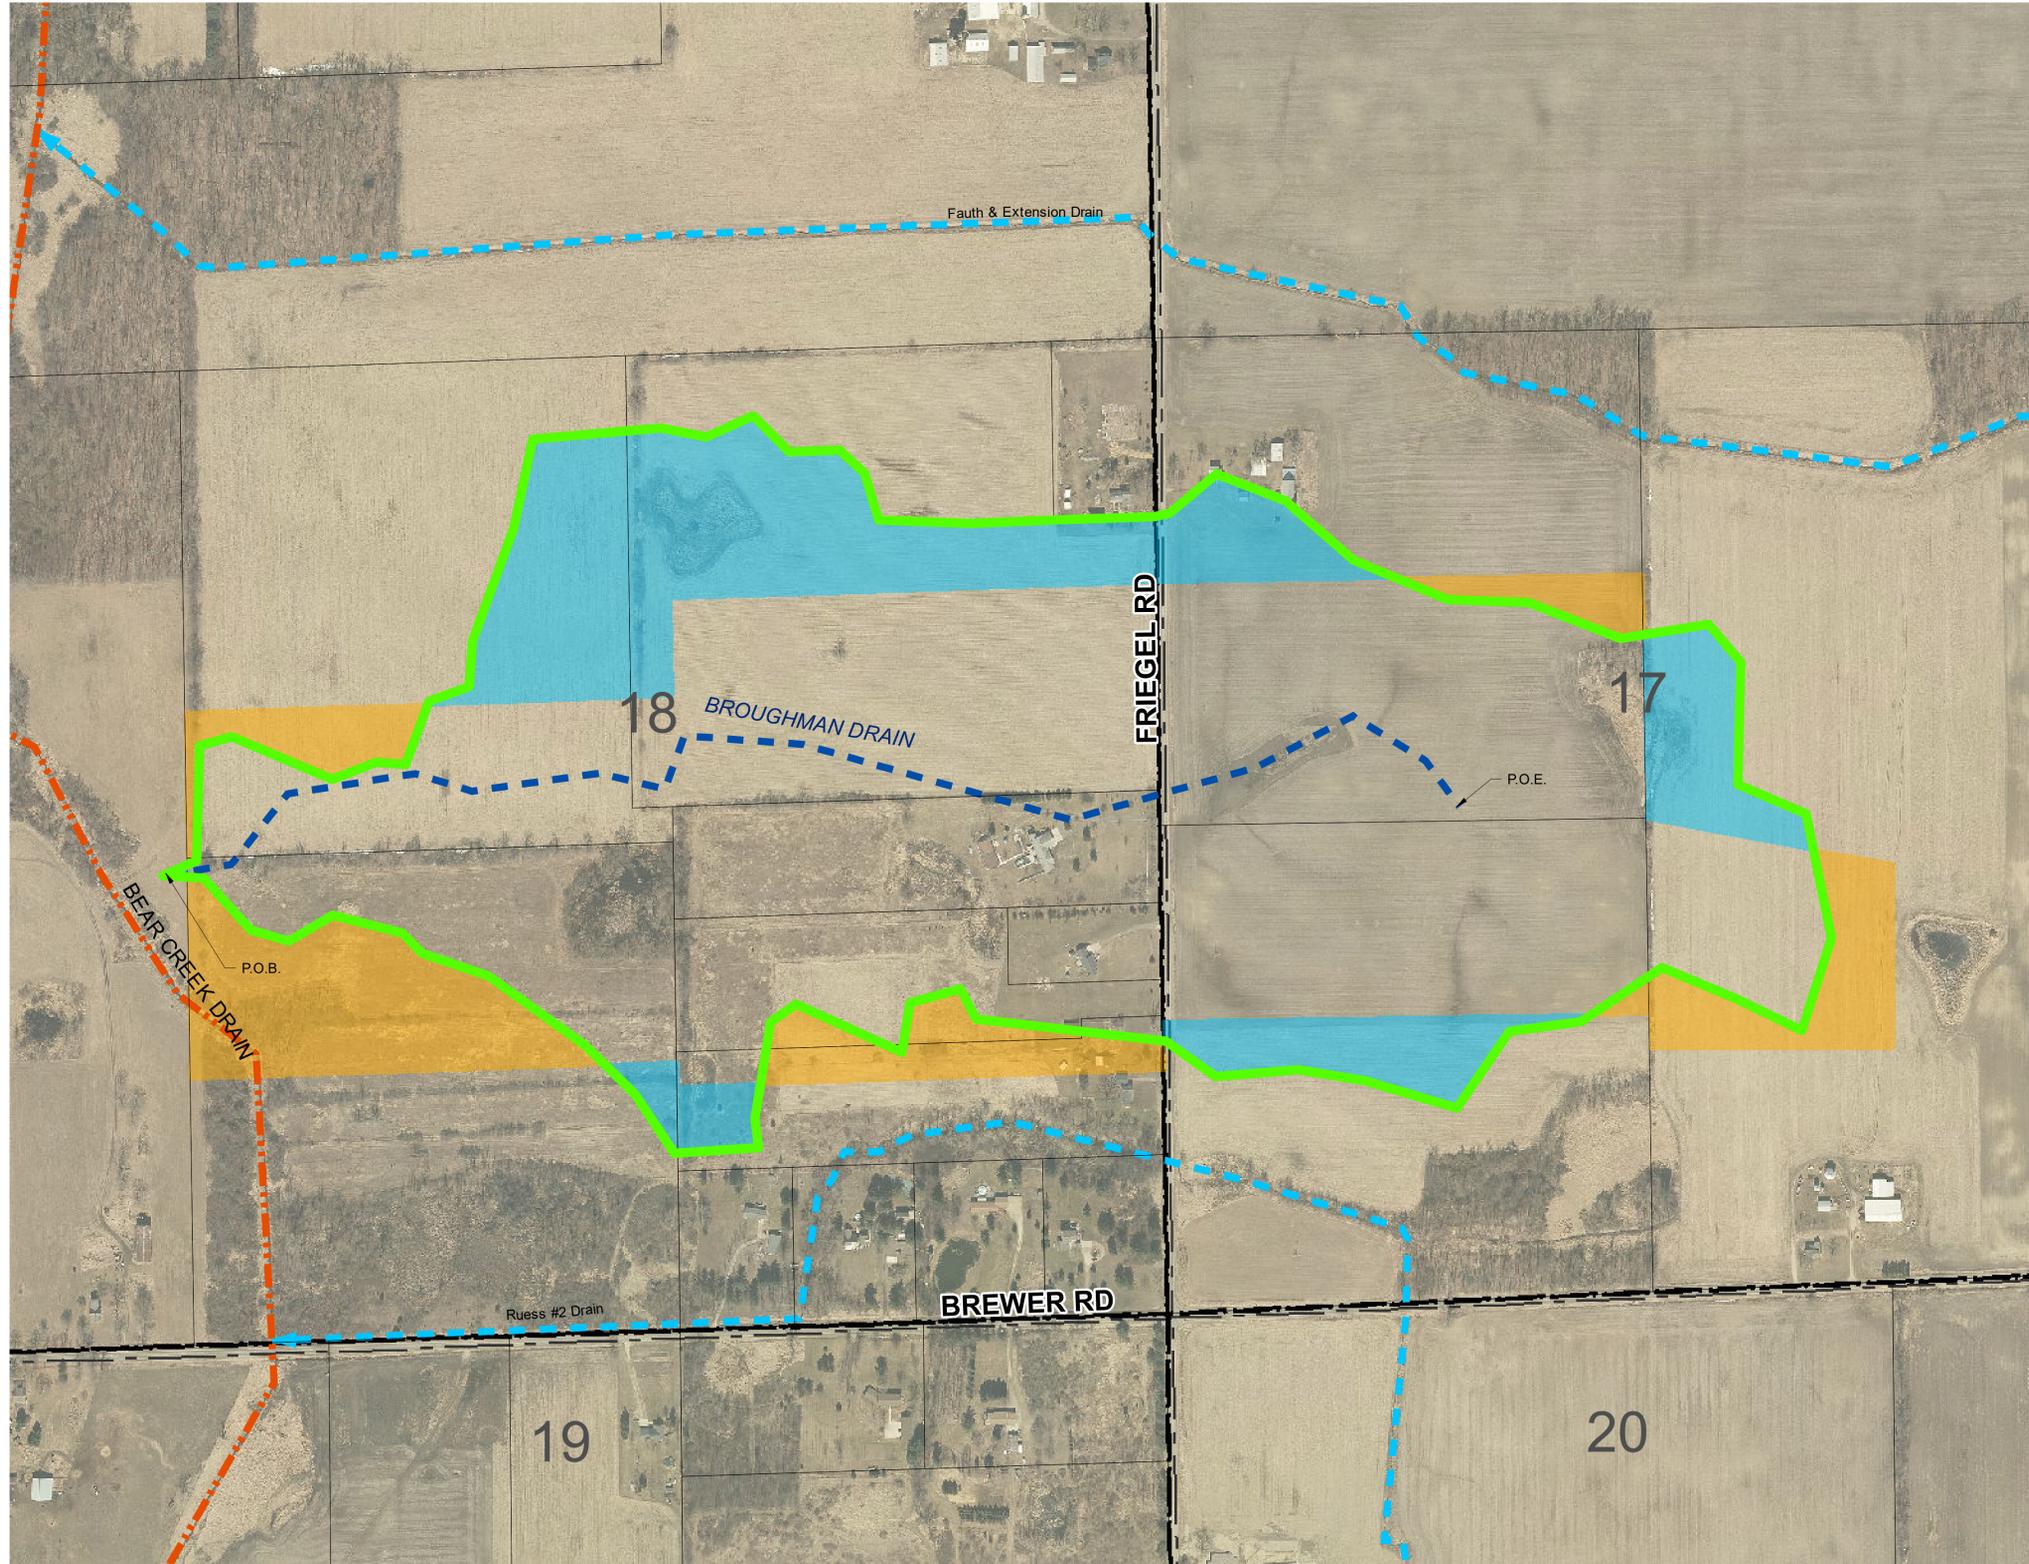

- Legend**
- DRAINAGE DISTRICT BOUNDARY
  - OUTLET DRAIN
  - DRAIN CENTERLINE
  - OPEN CHANNEL
  - TILE DRAIN
  - APPROXIMATE LOCATION OF OTHER DRAINS
  - LAND RECOMMENDED TO BE ADDED
  - LAND RECOMMENDED TO BE REMOVED
  - MUNICIPALITY BOUNDARY
  - SECTIONS
  - STATE ROADS
  - COUNTY ROADS
  - LOCAL ROADS
  - RAILROAD

REVISIONS/SUBMITTALS	DATE	DESCRIPTION	BY

**LSG**  
Engineers  
& Surveyors

3135 PINE TREE RD  
SUITE D  
LANSING, MI 48911  
PH. (517) 393-2902  
FAX (517) 393-2608  
www.lsg-es.com

PREPARED FOR:  
**ANTHONY NEWMAN**  
SHIAWASSEE COUNTY  
DRAIN COMMISSIONER  
149 CORUNNA AVE L-1  
CORUNNA, MICHIGAN 48817  
PHONE: (989) 745-2398

PARCEL MAP  
FOR  
**BROUGHMAN DRAIN #062**  
SECTIONS 17 AND 18, BENNINGTON TOWNSHIP,  
SHIAWASSEE COUNTY, MICHIGAN



FILE	062 Broughman_107 Map
DESIGNED BY	ADB
DRAWN BY	SEP
CHECKED BY	ADB
DATE	8/10/2020
SCALE	1" = 230'
HOR	N/A
VERT	N/A
PROJECT NO.	2511
SHEET NO.	1 OF 1

PATH: L:\2511 (S)DC BROUGHMAN DRAIN\062 PLANS\062 BROUGHMAN\_107 MAP.MXD, PRINTED ON: 8/10/2020, BY: PUGH